


S:\Projects\2017\17-22 FOPS Rock Creek School Replacement\Drawings\05 - CD Drawings\2019 01 17\ Site Plan Realistmision\01 - Linework CAD & PDFs\17-22 RGS Title Block 24 x 36.dwg PLOTTED Jan 17, 2019

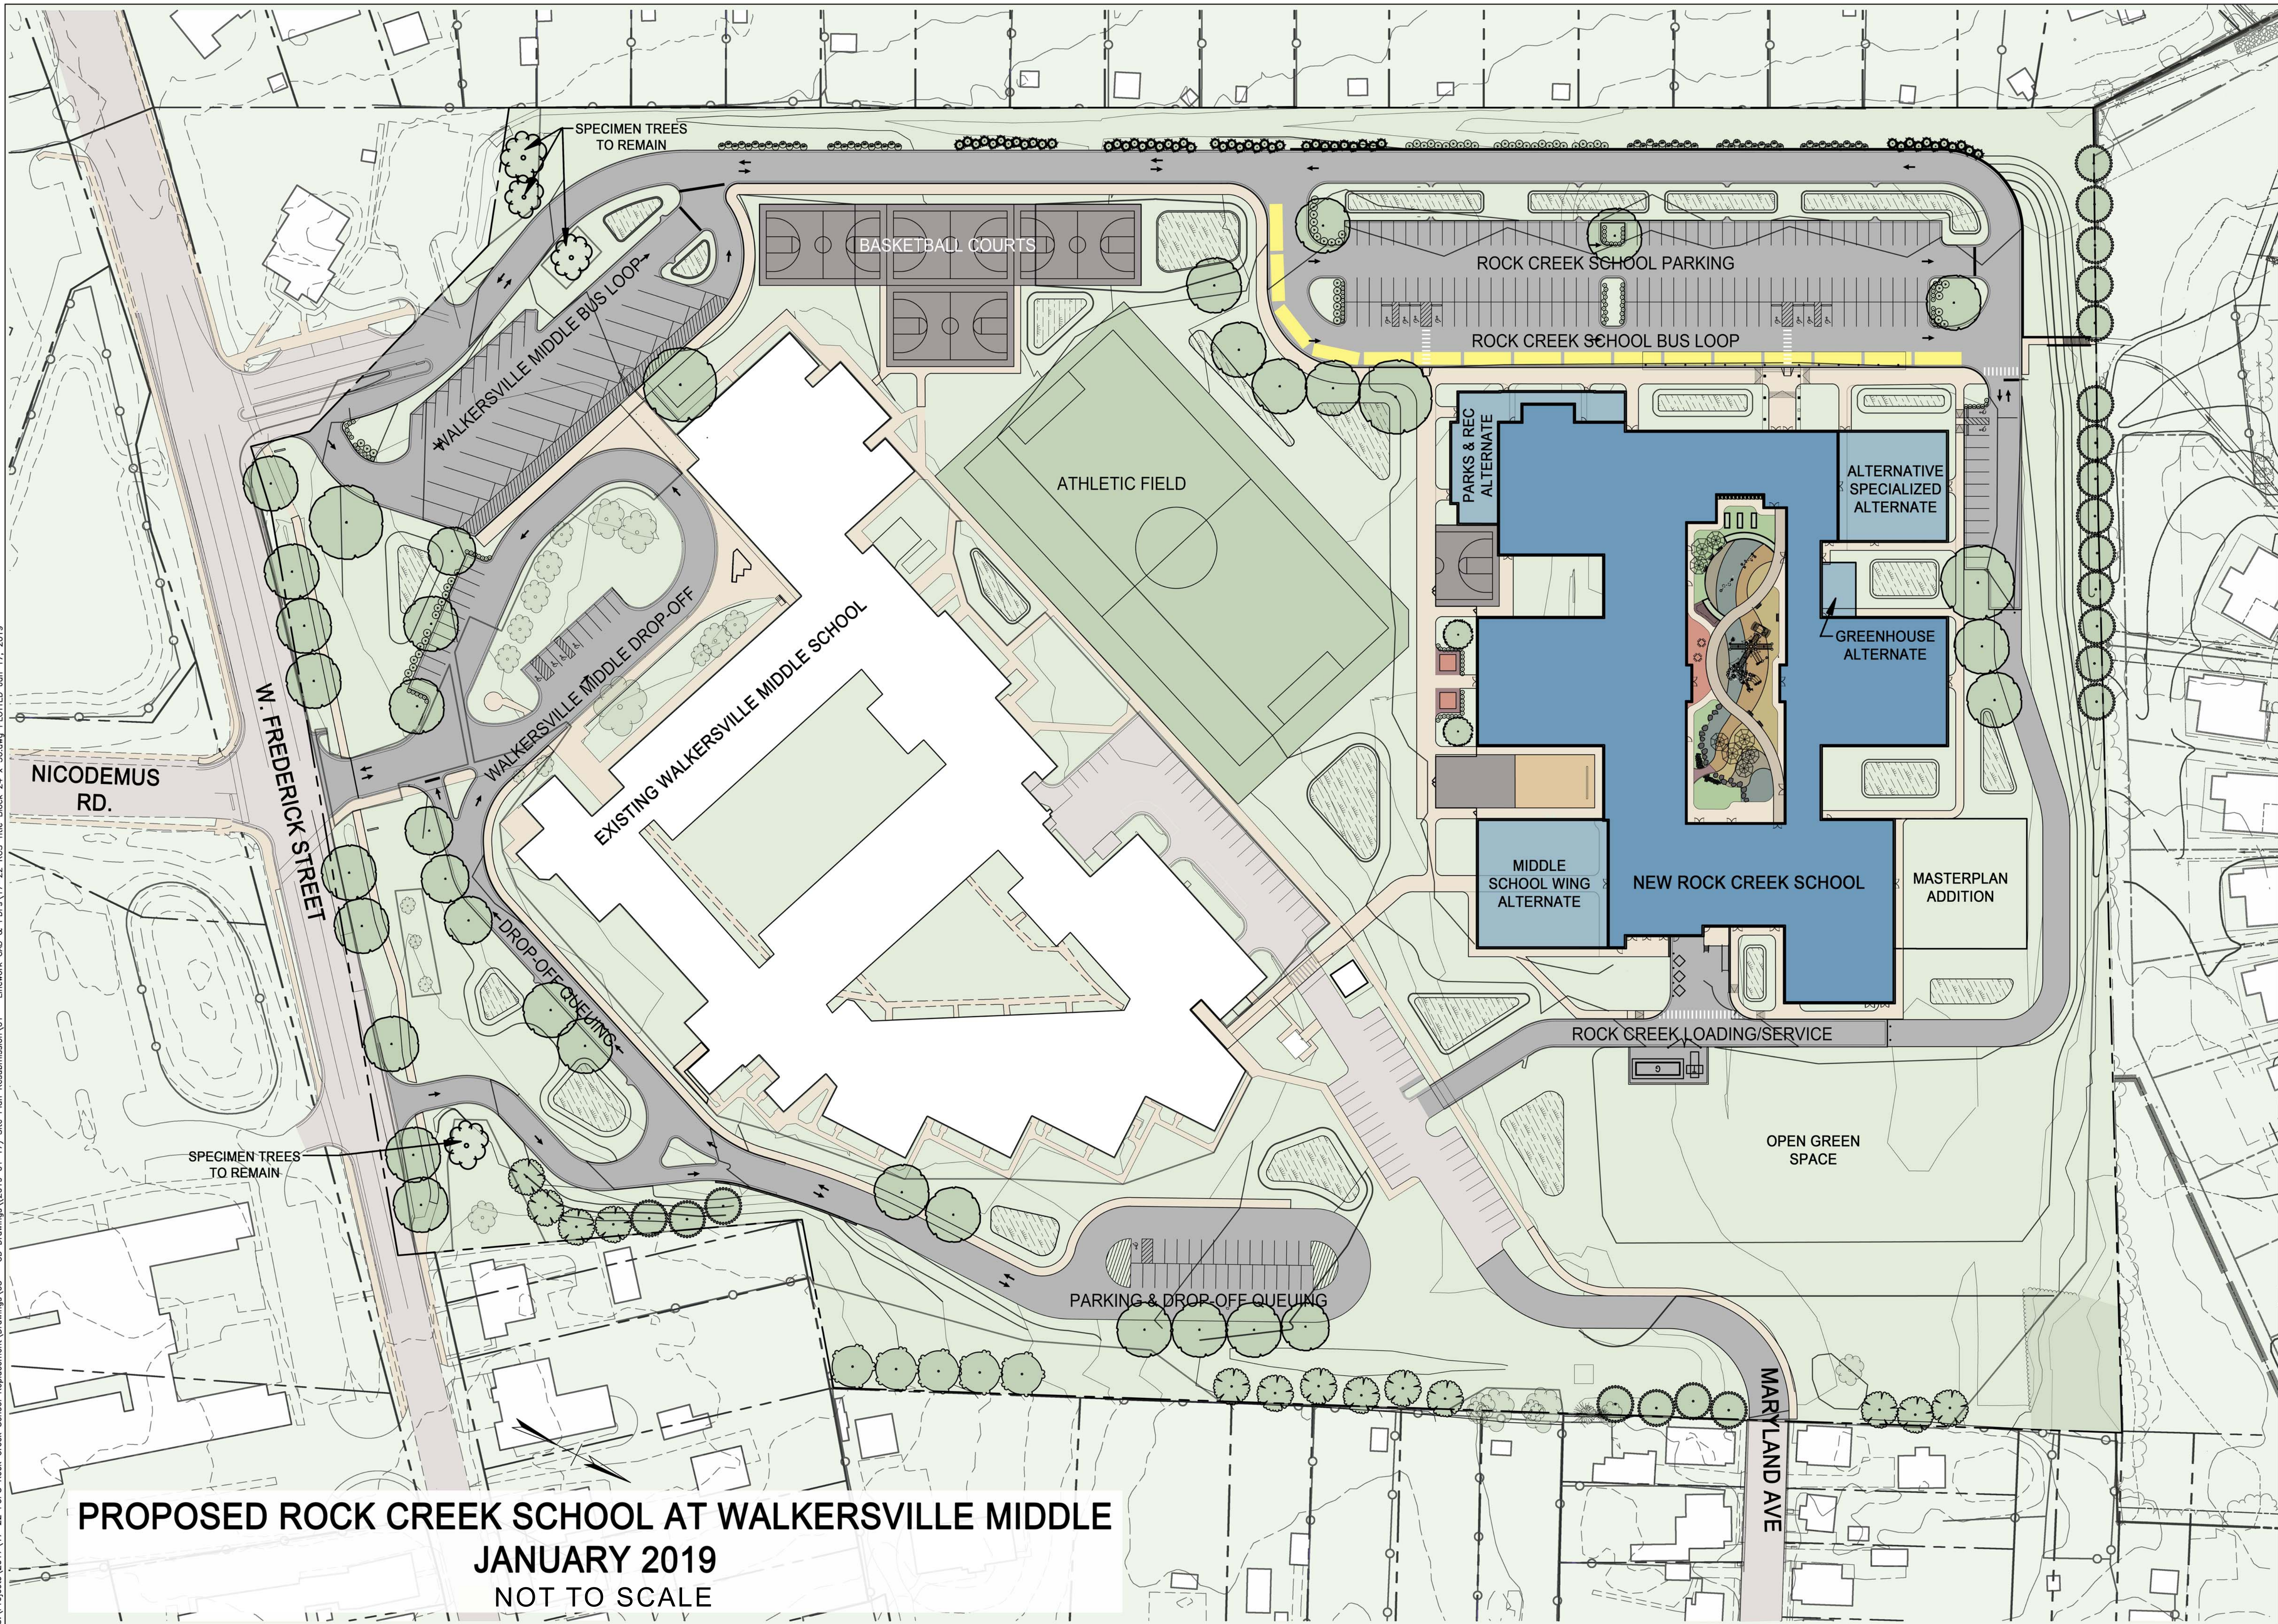

PROPOSED ROCK CREEK SCHOOL AT WALKERSVILLE MIDDLE
JANUARY 2019
NOT TO SCALE

Proffitt & Assoc. ARCHITECTS	
49 SOUTH CARROLL STREET FREDERICK, MARYLAND 21701 PHONE (301) 662-8532 FAX (301) 662-4192 info@proffittandassociates.com	
BECKER MORGAN GROUP	
ARCHITECTURE ENGINEERING	
312 W MAIN ST., SUITE 300 SALISBURY, MARYLAND 21801 PHONE (410) 546-8100 FAX (410) 546-5824 info@beckermorgan.com	
ADTEK	
CIVIL, STRUCTURAL SPECIALTY ENGINEERING 150 South East Street, Suite 201 Frederick, Maryland 21701 Phone: 301.662.4408 Fax: 301.662.7484 www.adtekengineers.com	
I CERTIFY THAT THESE DOCUMENTS WERE PREPARED OR APPROVED BY ME, AND THAT I AM A DULY LICENSED PROFESSIONAL ENGINEER OF THE STATE OF MARYLAND.	
LICENSE NO.	00000
EXPIRATION DATE	00-00-0000
SEAL	
NEW FACILITY FOR: ROCK CREEK SCHOOL FREDERICK COUNTY PUBLIC SCHOOLS 55 WEST FREDERICK STREET WALKERSVILLE, MARYLAND 21793 © COPYRIGHT 2018 PROFFITT & ASSOCIATES ARCHITECTS	
ISSUE	
REV	DATE DESCRIPTION
1	1/17/19 PC MEETING
PROJECT NO.: 2017171.00 DATE: 09.25.2018	
CIVIL RENDERING	
CR-1	